

The architectural floor plan depicts a building complex with various rooms and outdoor spaces. The plan is oriented with North at the top. The building is surrounded by 'altra proprietà' (other property) on the left, right, and bottom. The main building has a central courtyard area labeled 'PIAZZALE ESCLUSIVO'. The rooms are numbered and labeled as follows:


- 01. INGRESSO: mq 28,37, h 230
- 02. DIS.: mq 2,22, h 230
- 03. S.I.: mq 2,28, h 283
- 04. VESTIBOLO: mq 6,00, h 247
- 05. S.I.: mq 1,46, h 206
- 06. UFFICIO: mq 34,83, h 277
- 07. ARCHIVIO RIPOSTIGLIO: mq 40,21, h_m 248
- 08. UFFICIO: mq 42,79, h 277
- 09. UFFICIO: mq 12,27, h 277
- 10. UFFICIO: mq 11,38, h 548
- 11. RIPOSTIGLIO: mq 1,18
- 12. PORTINERIA: mq 13,24, h 280
- 13. S.I.: mq 2,15, h 220
- 14. RIP.: mq 10,06, h 250

The plan also shows various outdoor areas, including a large garden area at the top and a smaller courtyard area at the bottom. The building is surrounded by 'altra proprietà' (other property) on the left, right, and bottom. The main building has a central courtyard area labeled 'PIAZZALE ESCLUSIVO'. The rooms are numbered and labeled as follows:


PIANTA PIANO TERRA

FRA TERRA E PRIMO




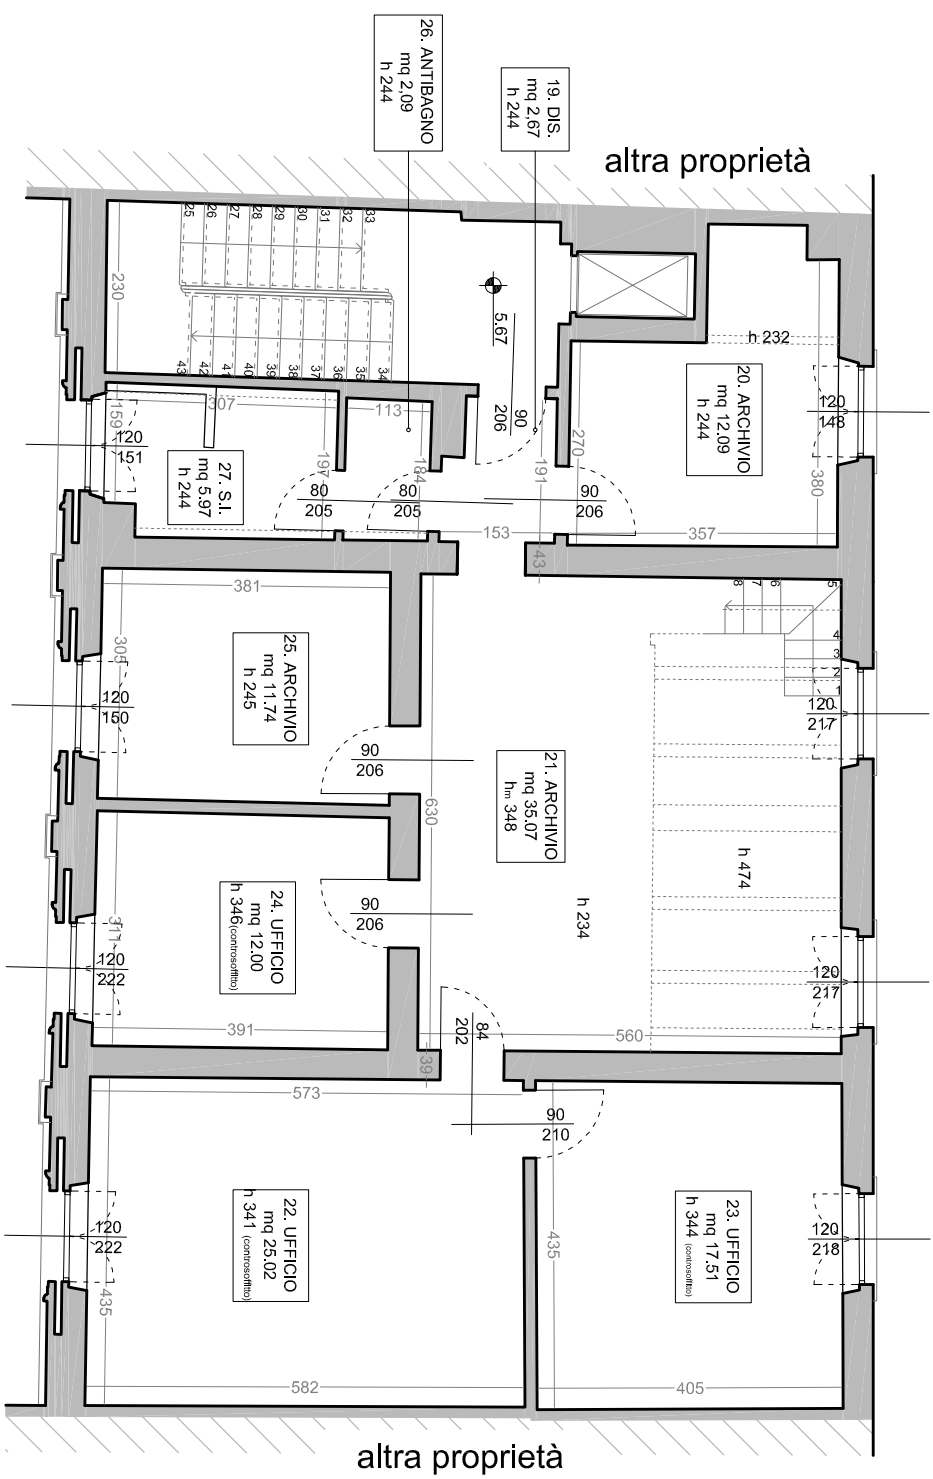

Scala 1:100

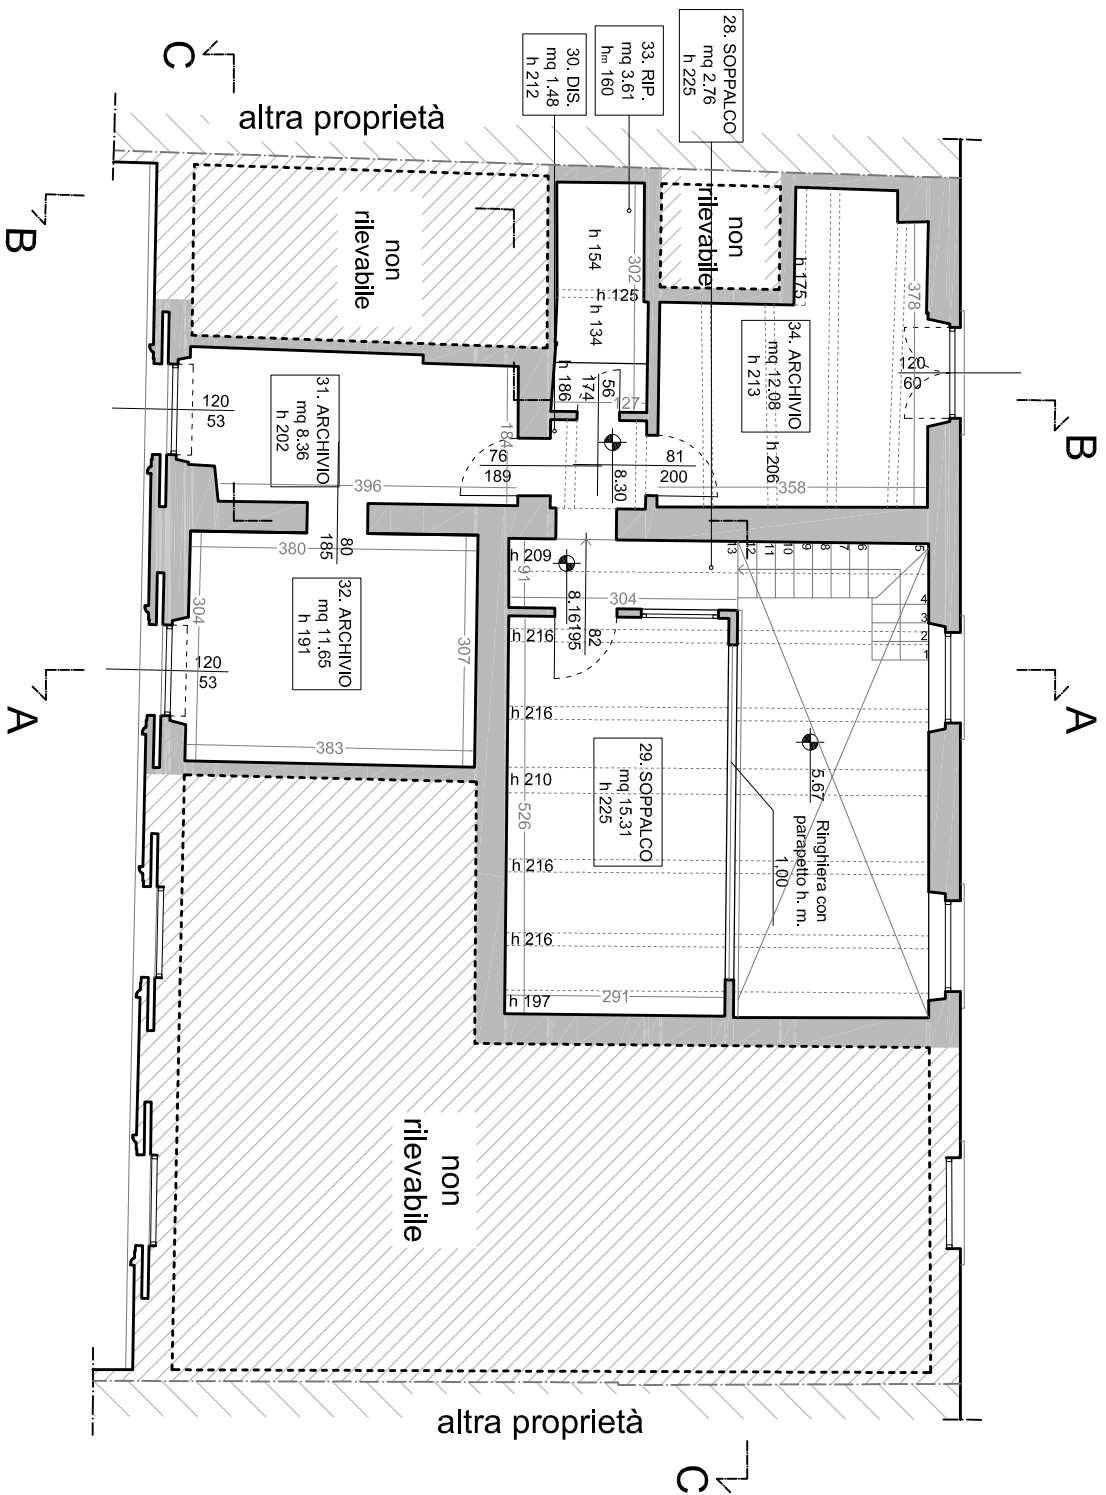


**PIANTA PIANO AMMEZZATO
FRA PRIMO E SECONDO**

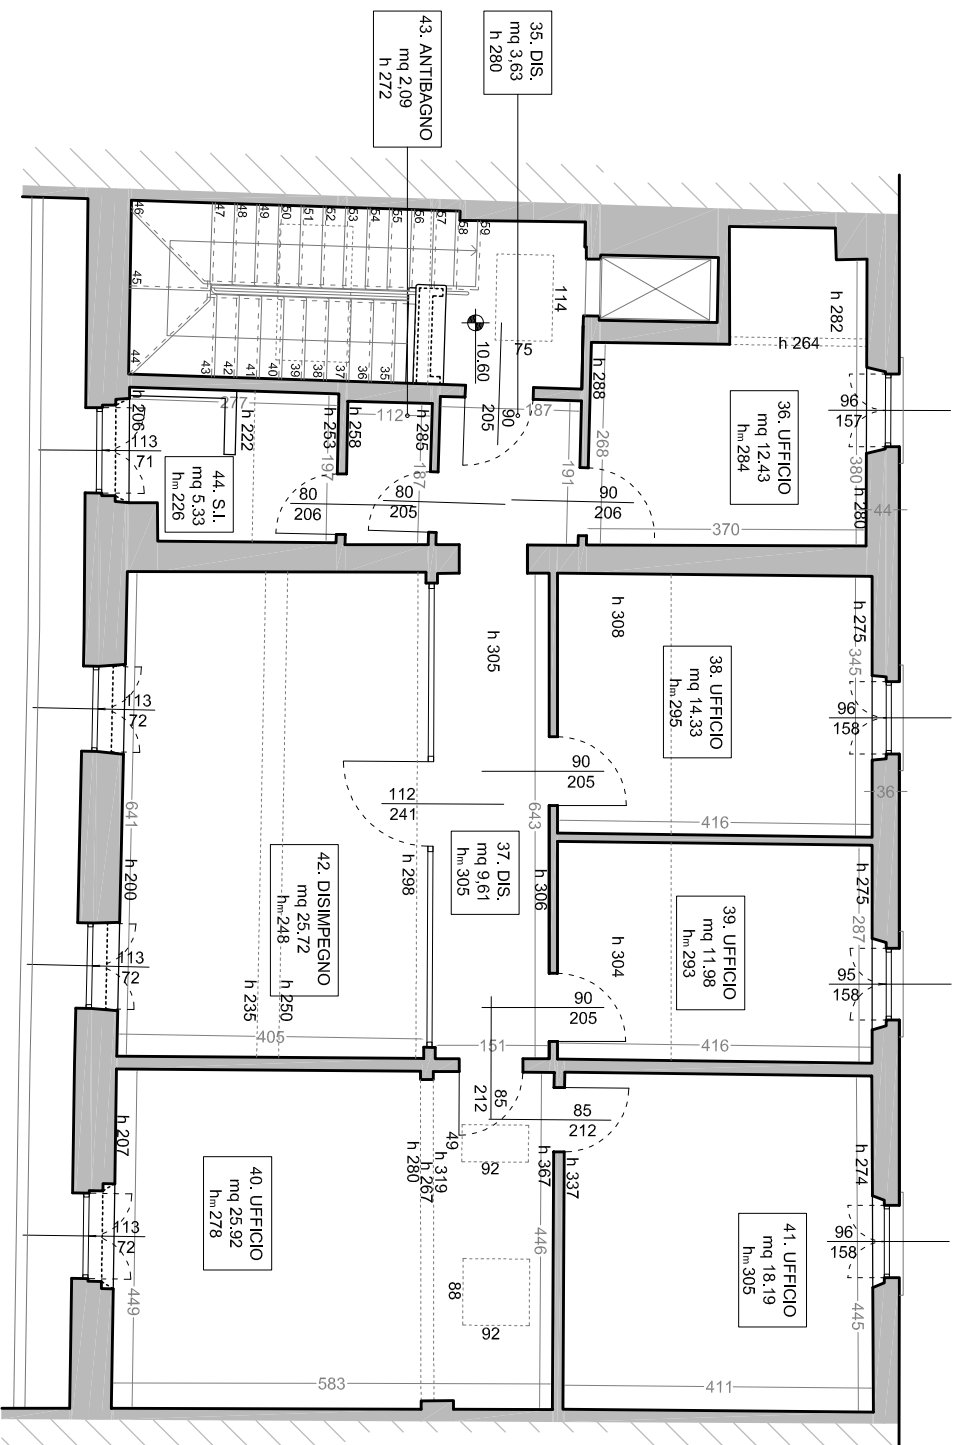

Scala 1:100

PIANTA PIANO SECONDO

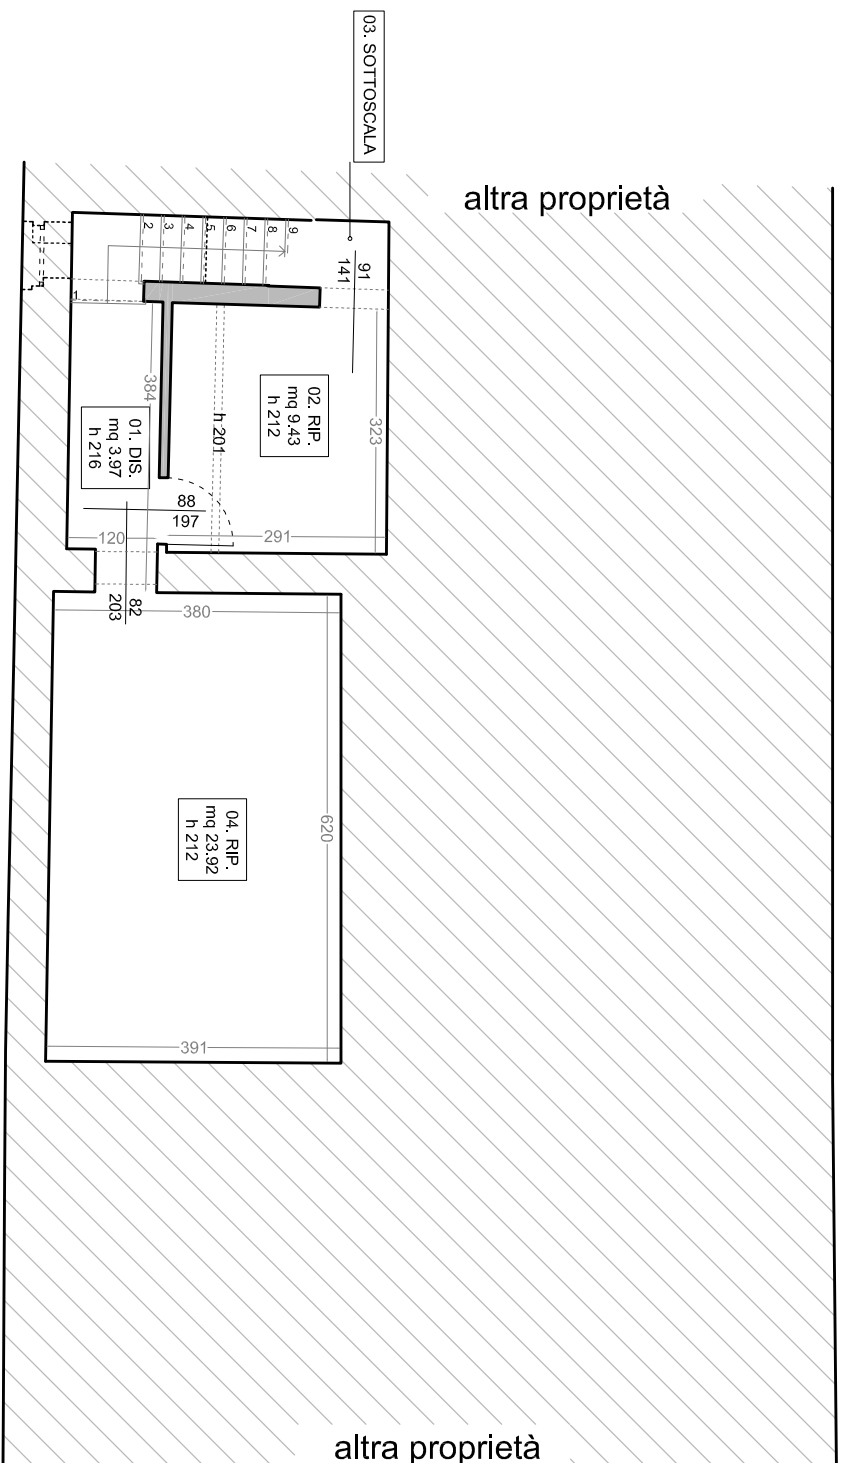

Scaletta 1:100

PIANTA PIANO INTERRATO